
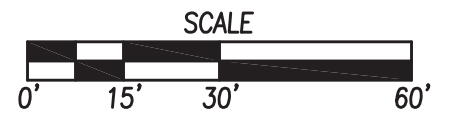


FILE: H:\2014\1406313\1406313-GRADING-SWALE AS-BUILT- EXHIBITLWING
 PLOTTED BY: ERIN OLLENDIKE DATE: 5/4/2016 12:10 PM
 ENC:

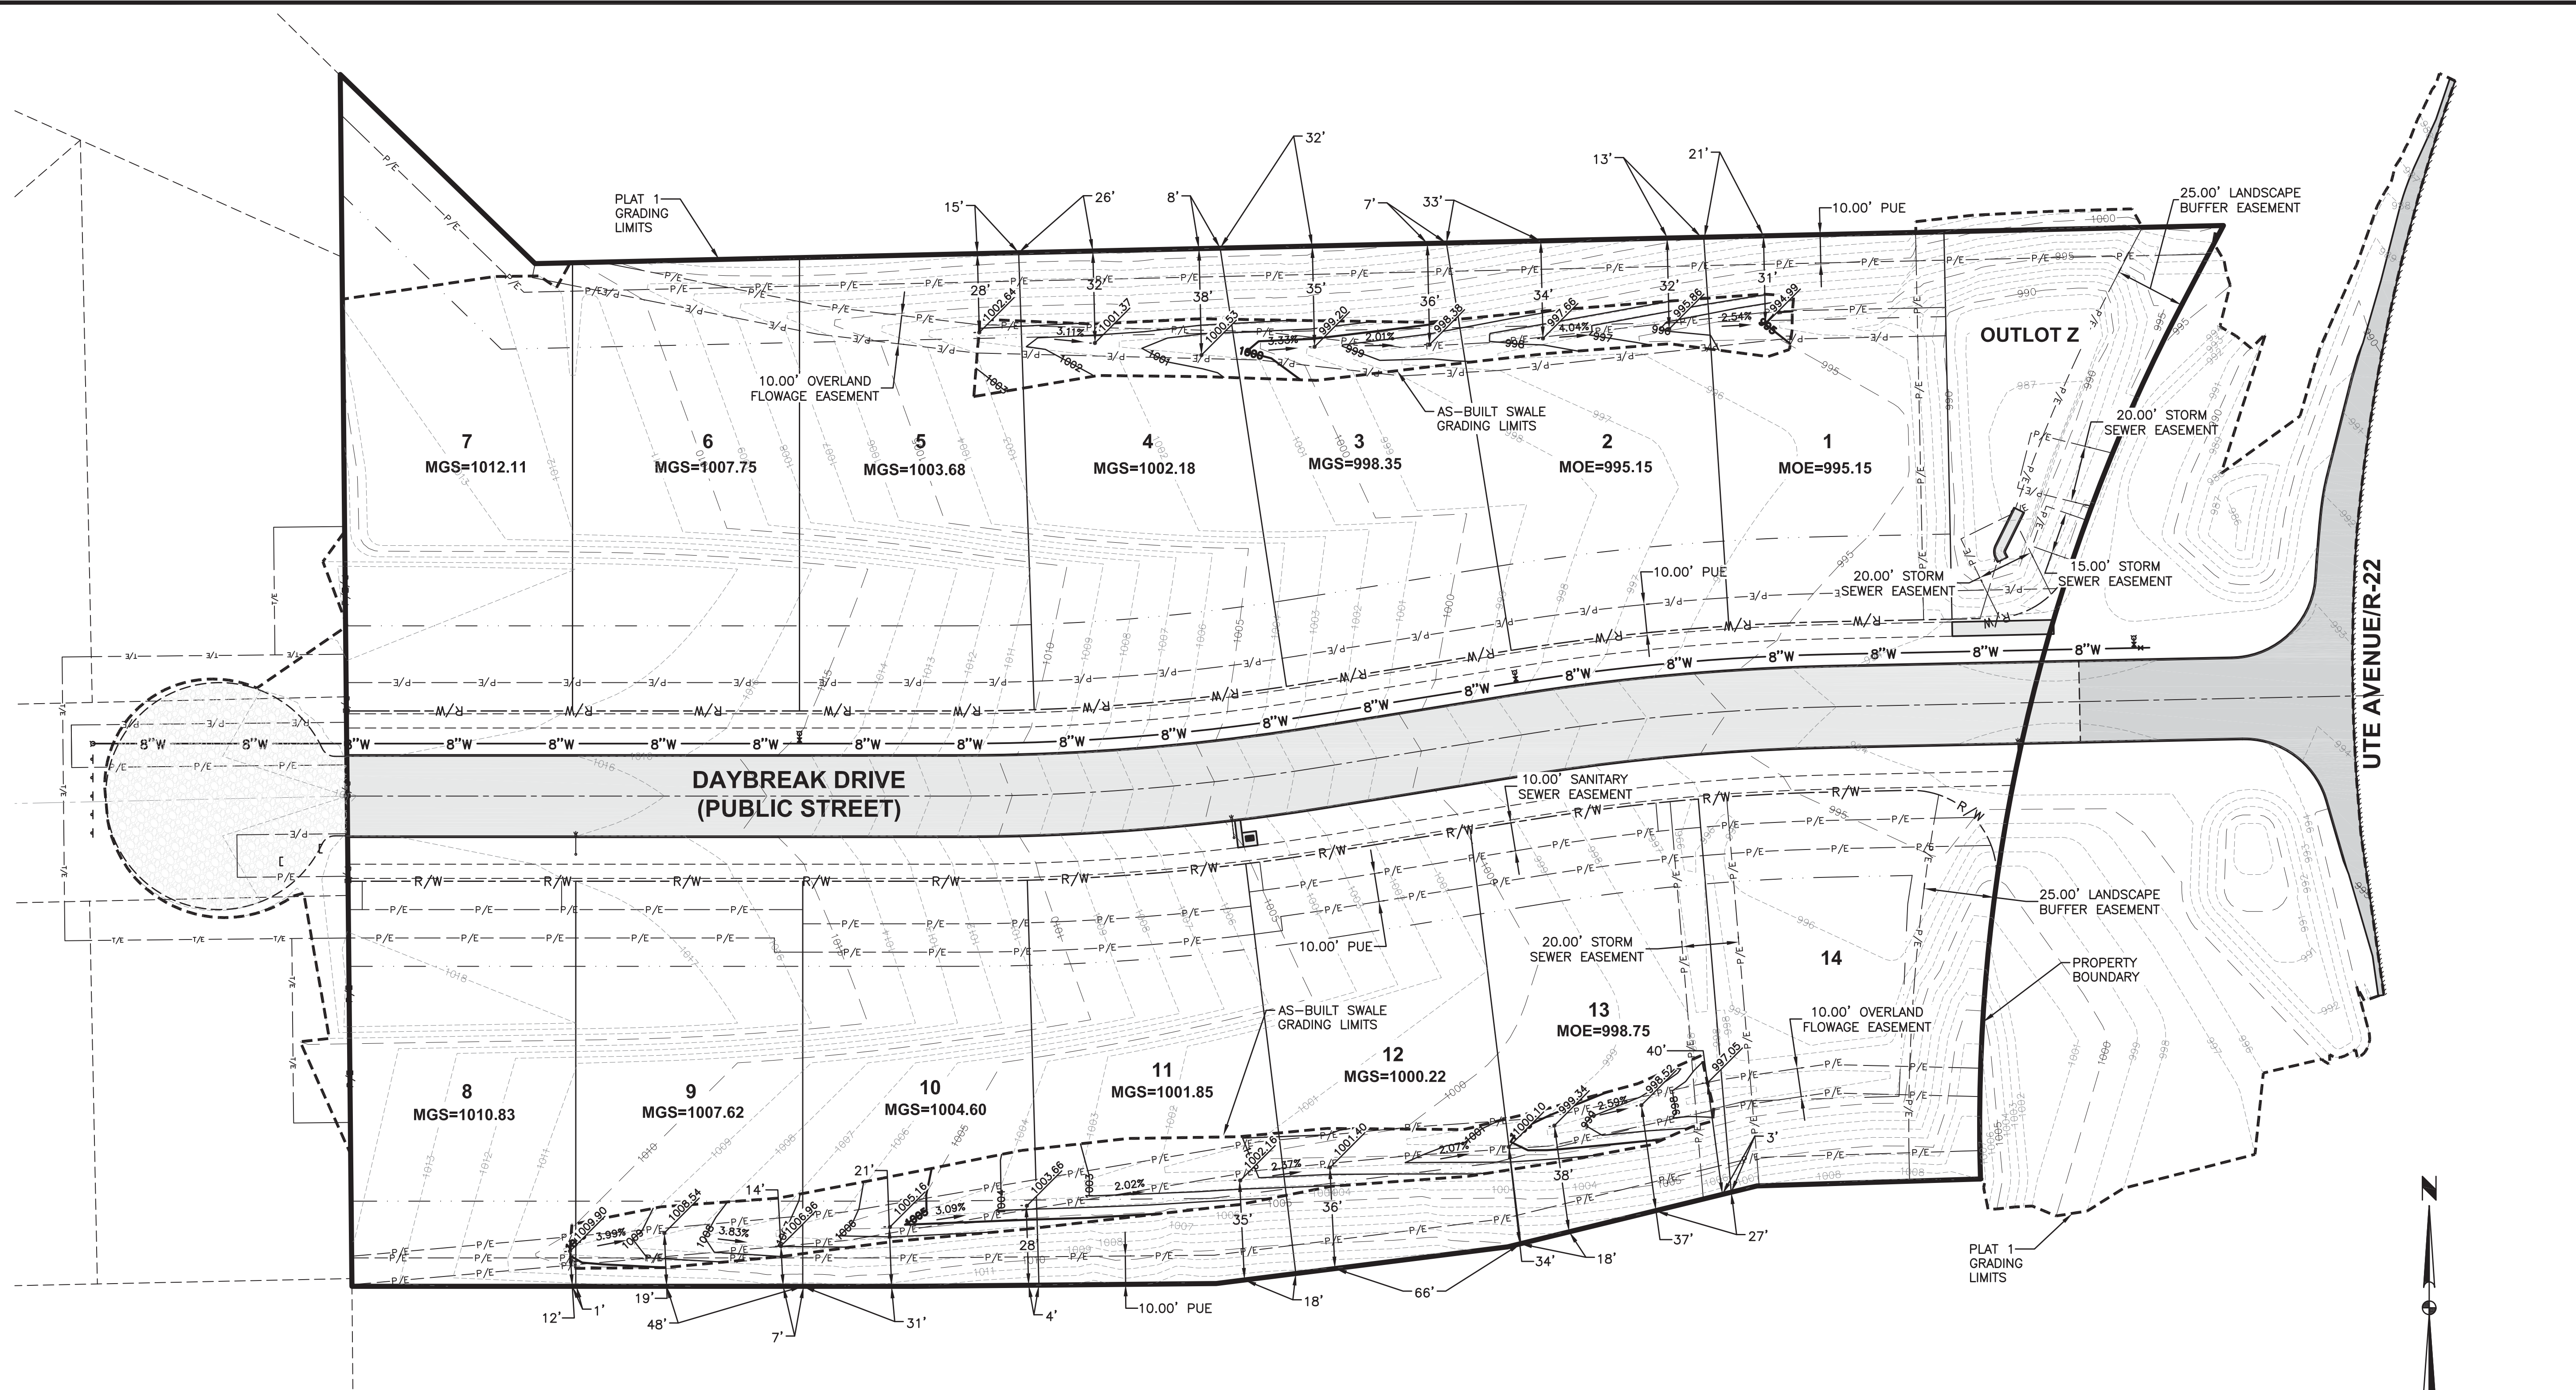

I HEREBY CERTIFY THAT THIS ENGINEERING DOCUMENT WAS PREPARED BY ME OR UNDER MY DIRECT PERSONAL SUPERVISION AND THAT I AM A DULY LICENSED PROFESSIONAL ENGINEER UNDER THE LAWS OF THE STATE OF IOWA.

Erin K. Ollendike 5-04-16
 ERIN K. OLLENDIKE, P.E. DATE

MY LICENSE RENEWAL DATE IS DECEMBER 31, 2017
 PAGES OR SHEETS COVERED BY THIS SEAL:
 THIS SHEET

REVISIONS	DATE

3405 S.E. CROSSROADS DRIVE, SUITE G
 GRIMES, IOWA 50111
 PHONE: (515) 369-4400 FAX: (515) 369-4410
 ENGINEER: EKO
 EI: CGW



WAUKEE, IOWA

DAYBREAK PLAT 1 AS-BUILT GRADING EXHIBIT